



**Forest Grove House, 101A London Road, Cowplain,
Waterlooville, Hampshire, PO8 8BX**


**January 2021
Scales at A3 rev B**

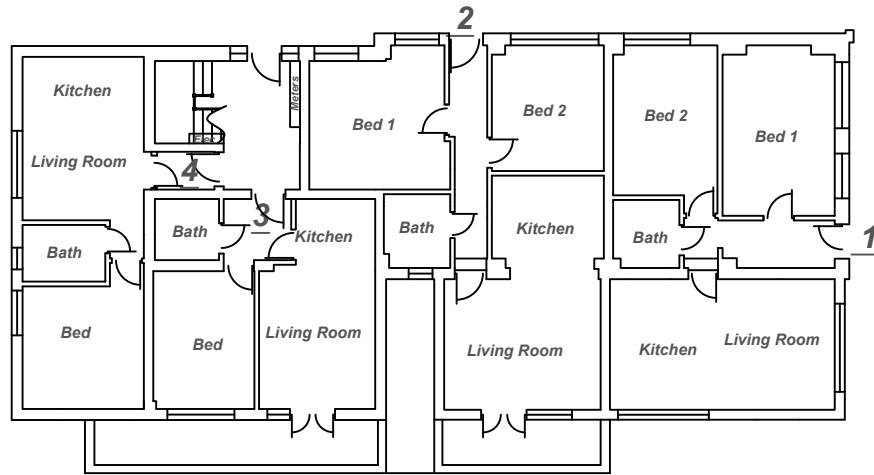


GROUND FLOOR PLAN - 1:200

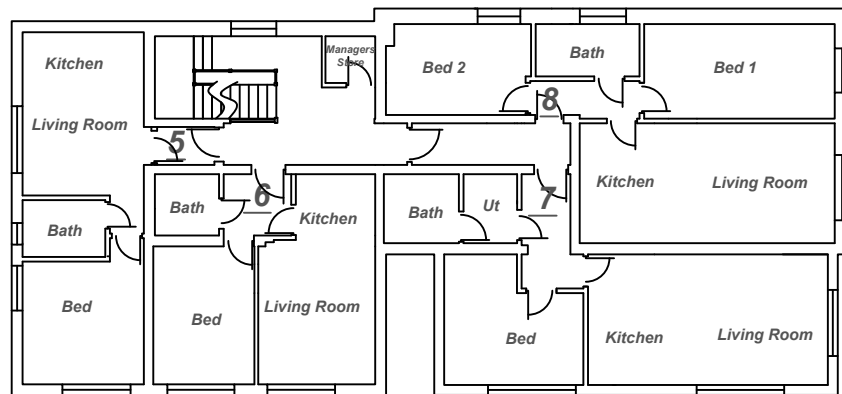


FIRST FLOOR PLAN - 1:200

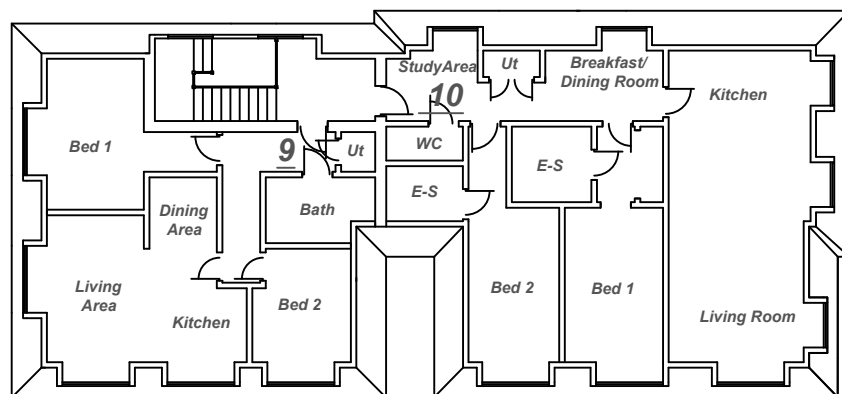

SECOND FLOOR PLAN - 1:200

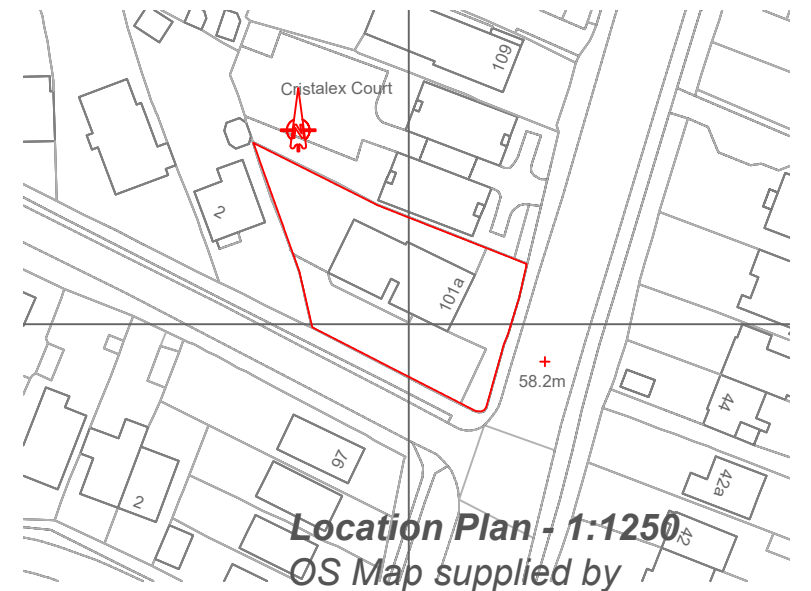

Location Plan - 1:1250
OS Map supplied by
Streetwise Maps Ltd
Licence No 100047474

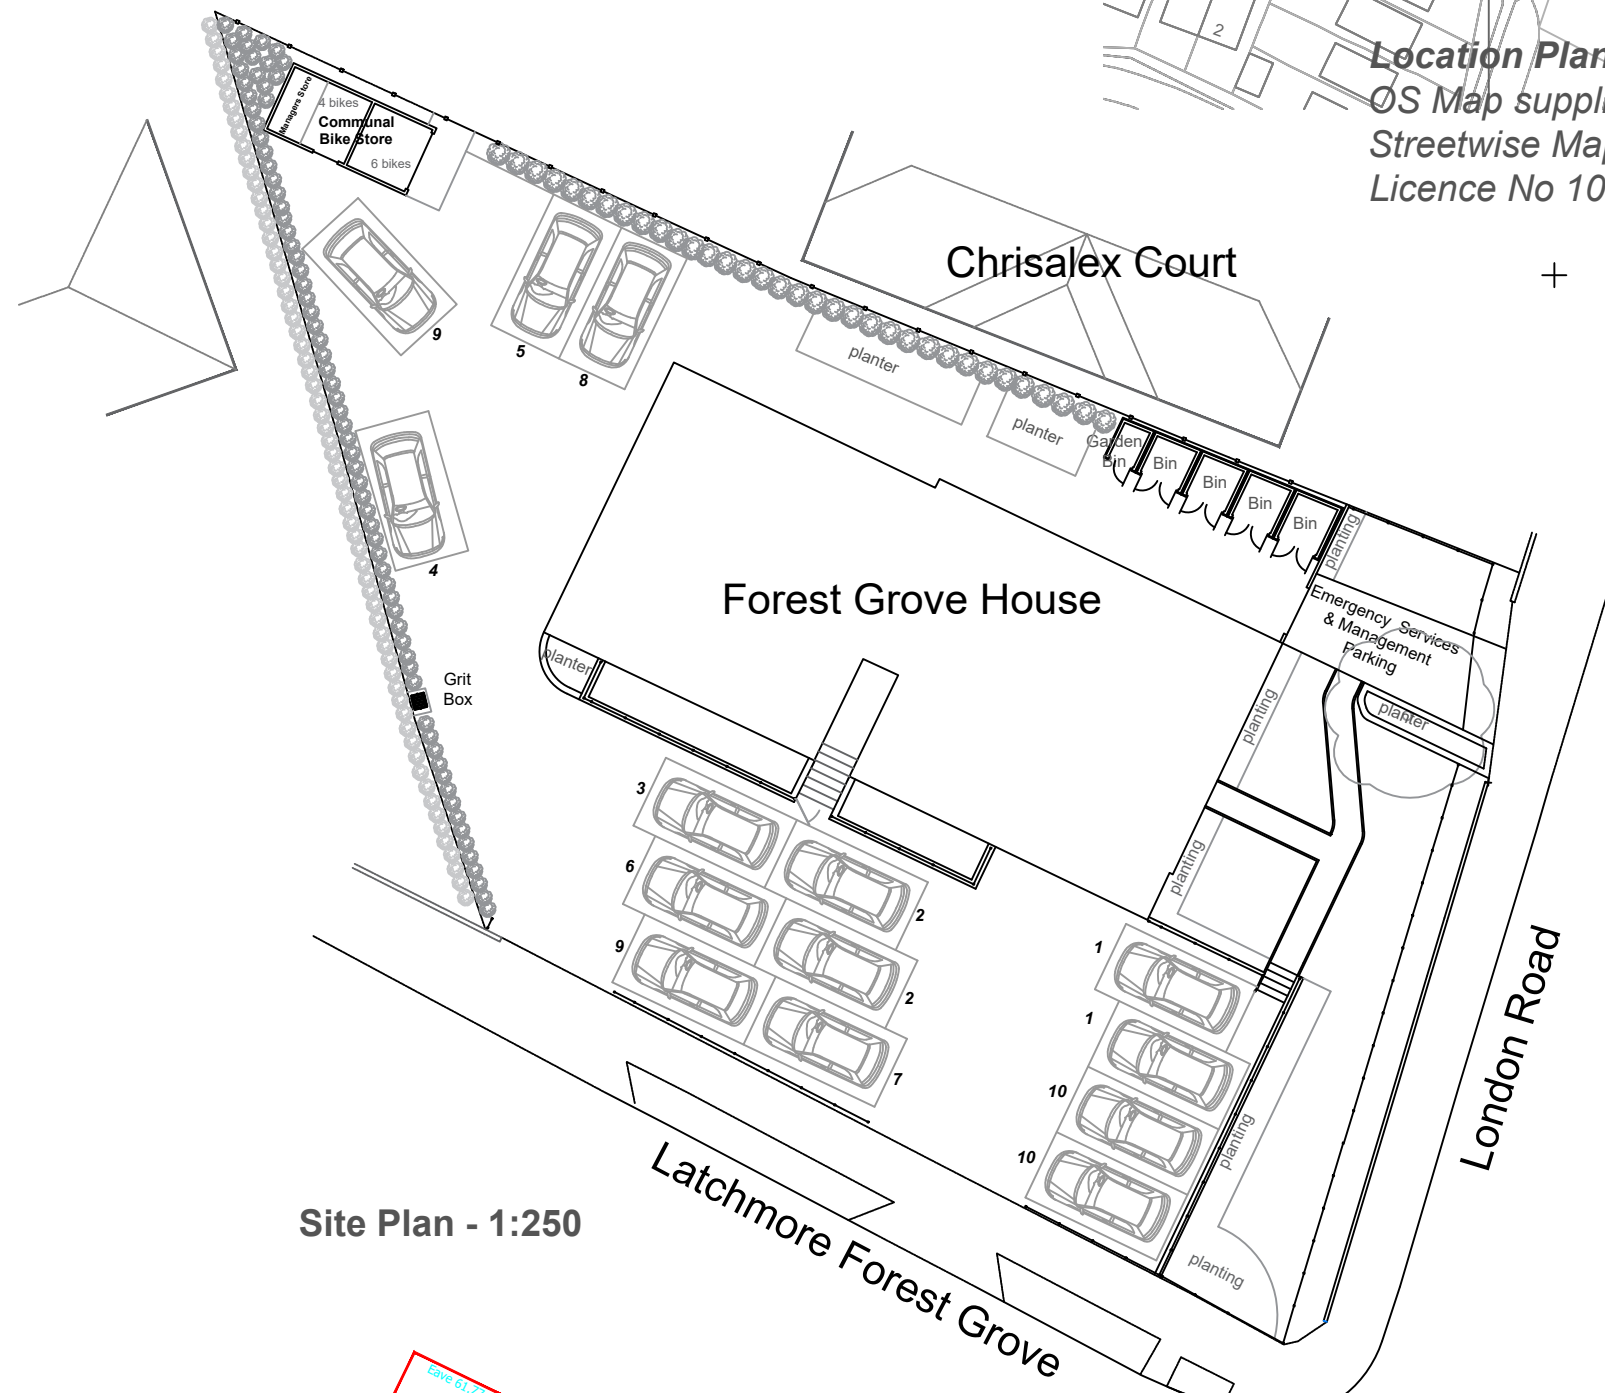

Site Plan - 1:250

Scale 61:77