




PROPOSED BASEMENT PLAN
1:100

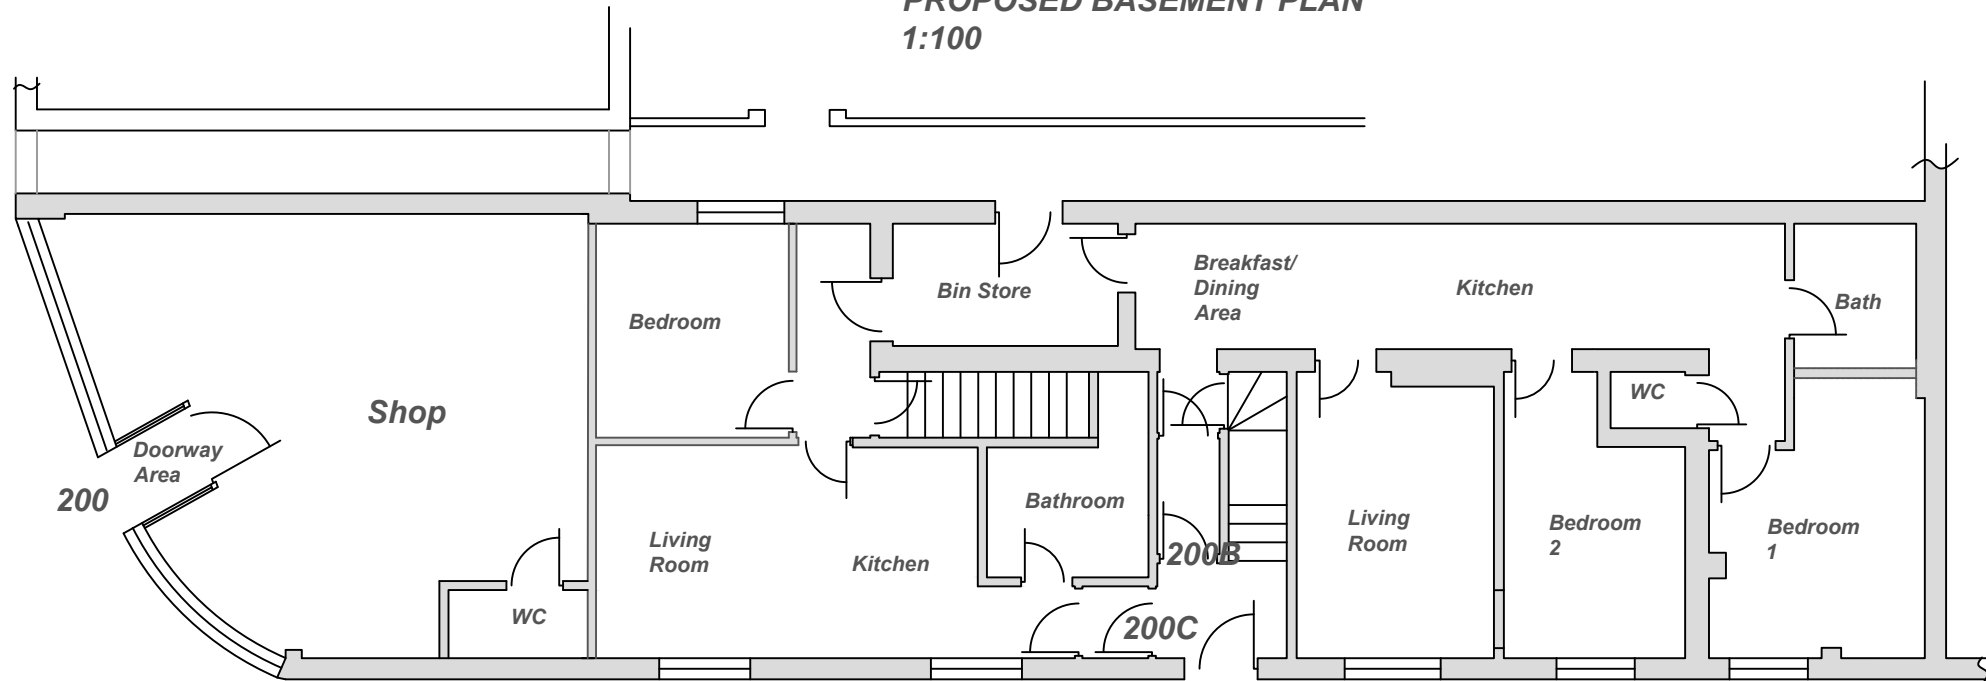

PROPOSED GROUND FLOOR PLAN
1:100

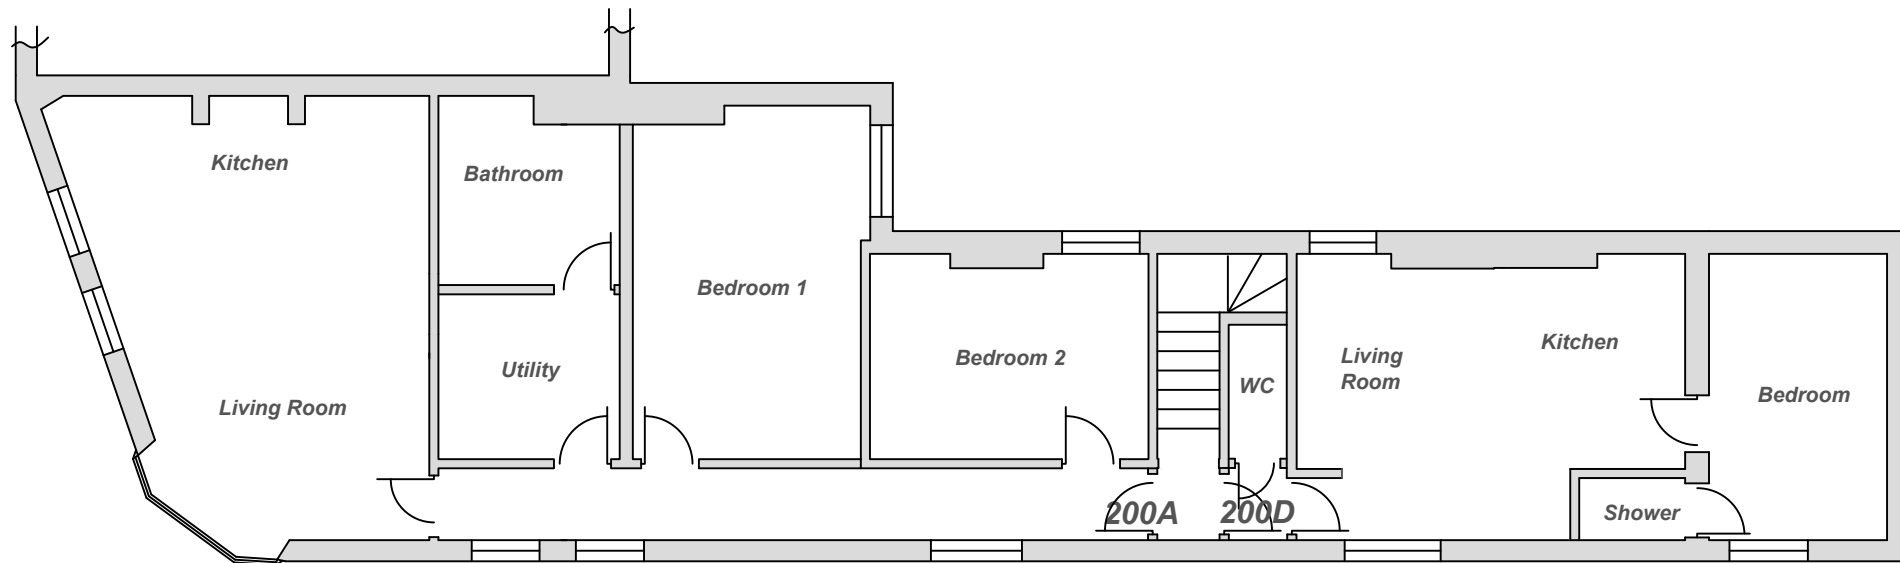

PROPOSED FIRST FLOOR PLAN
1:100

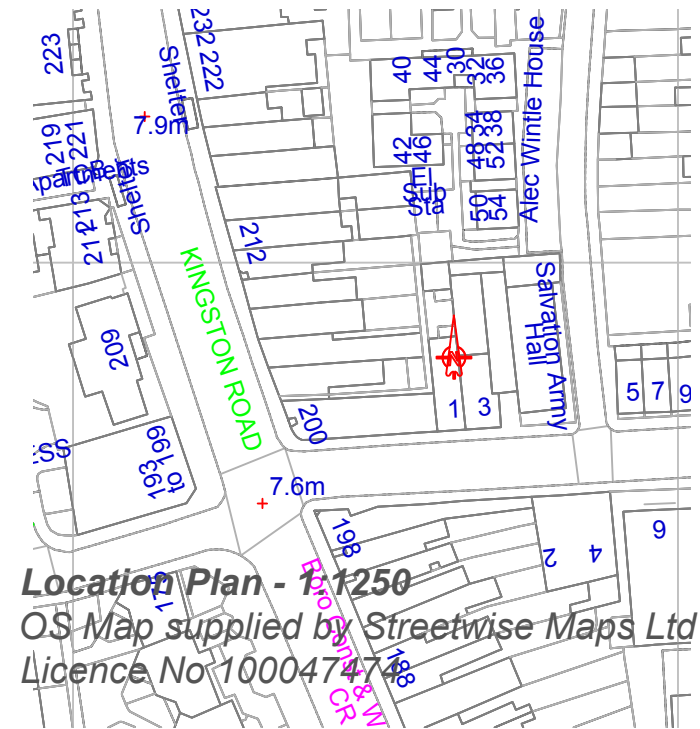

Location Plan - 1:1250
OS Map supplied by Streetwise Maps Ltd
Licence No 100047474

Land Registry/Lease Plans
200, 200A, 200B, 200C, 200 D
Kingston Road
Portsmouth
Hampshire
PO2 7LR

February 2018
Rev C
Scales correct at A3